


SCALES: HORIZ 1:400  
 VERT \_\_\_\_\_  
 DATUM: LOCAL

**A3** **SMK CONSULTANTS**  
 surveying - irrigation - environmental - engineering - planning  
 39 FROME STREET (02) 6752 1021  
 PO BOX 774 www.smk.com.au  
 MOREE NSW 2400

CLIENT: TONY BEATTIE  
 PROJECT: DA 2015/42 AMENDMENT

DESCRIPTION:  
 2024 SITE PLAN

PLAN REVISION:		DATE
A	FIRST ISSUE	16-02-2024
B		
C		

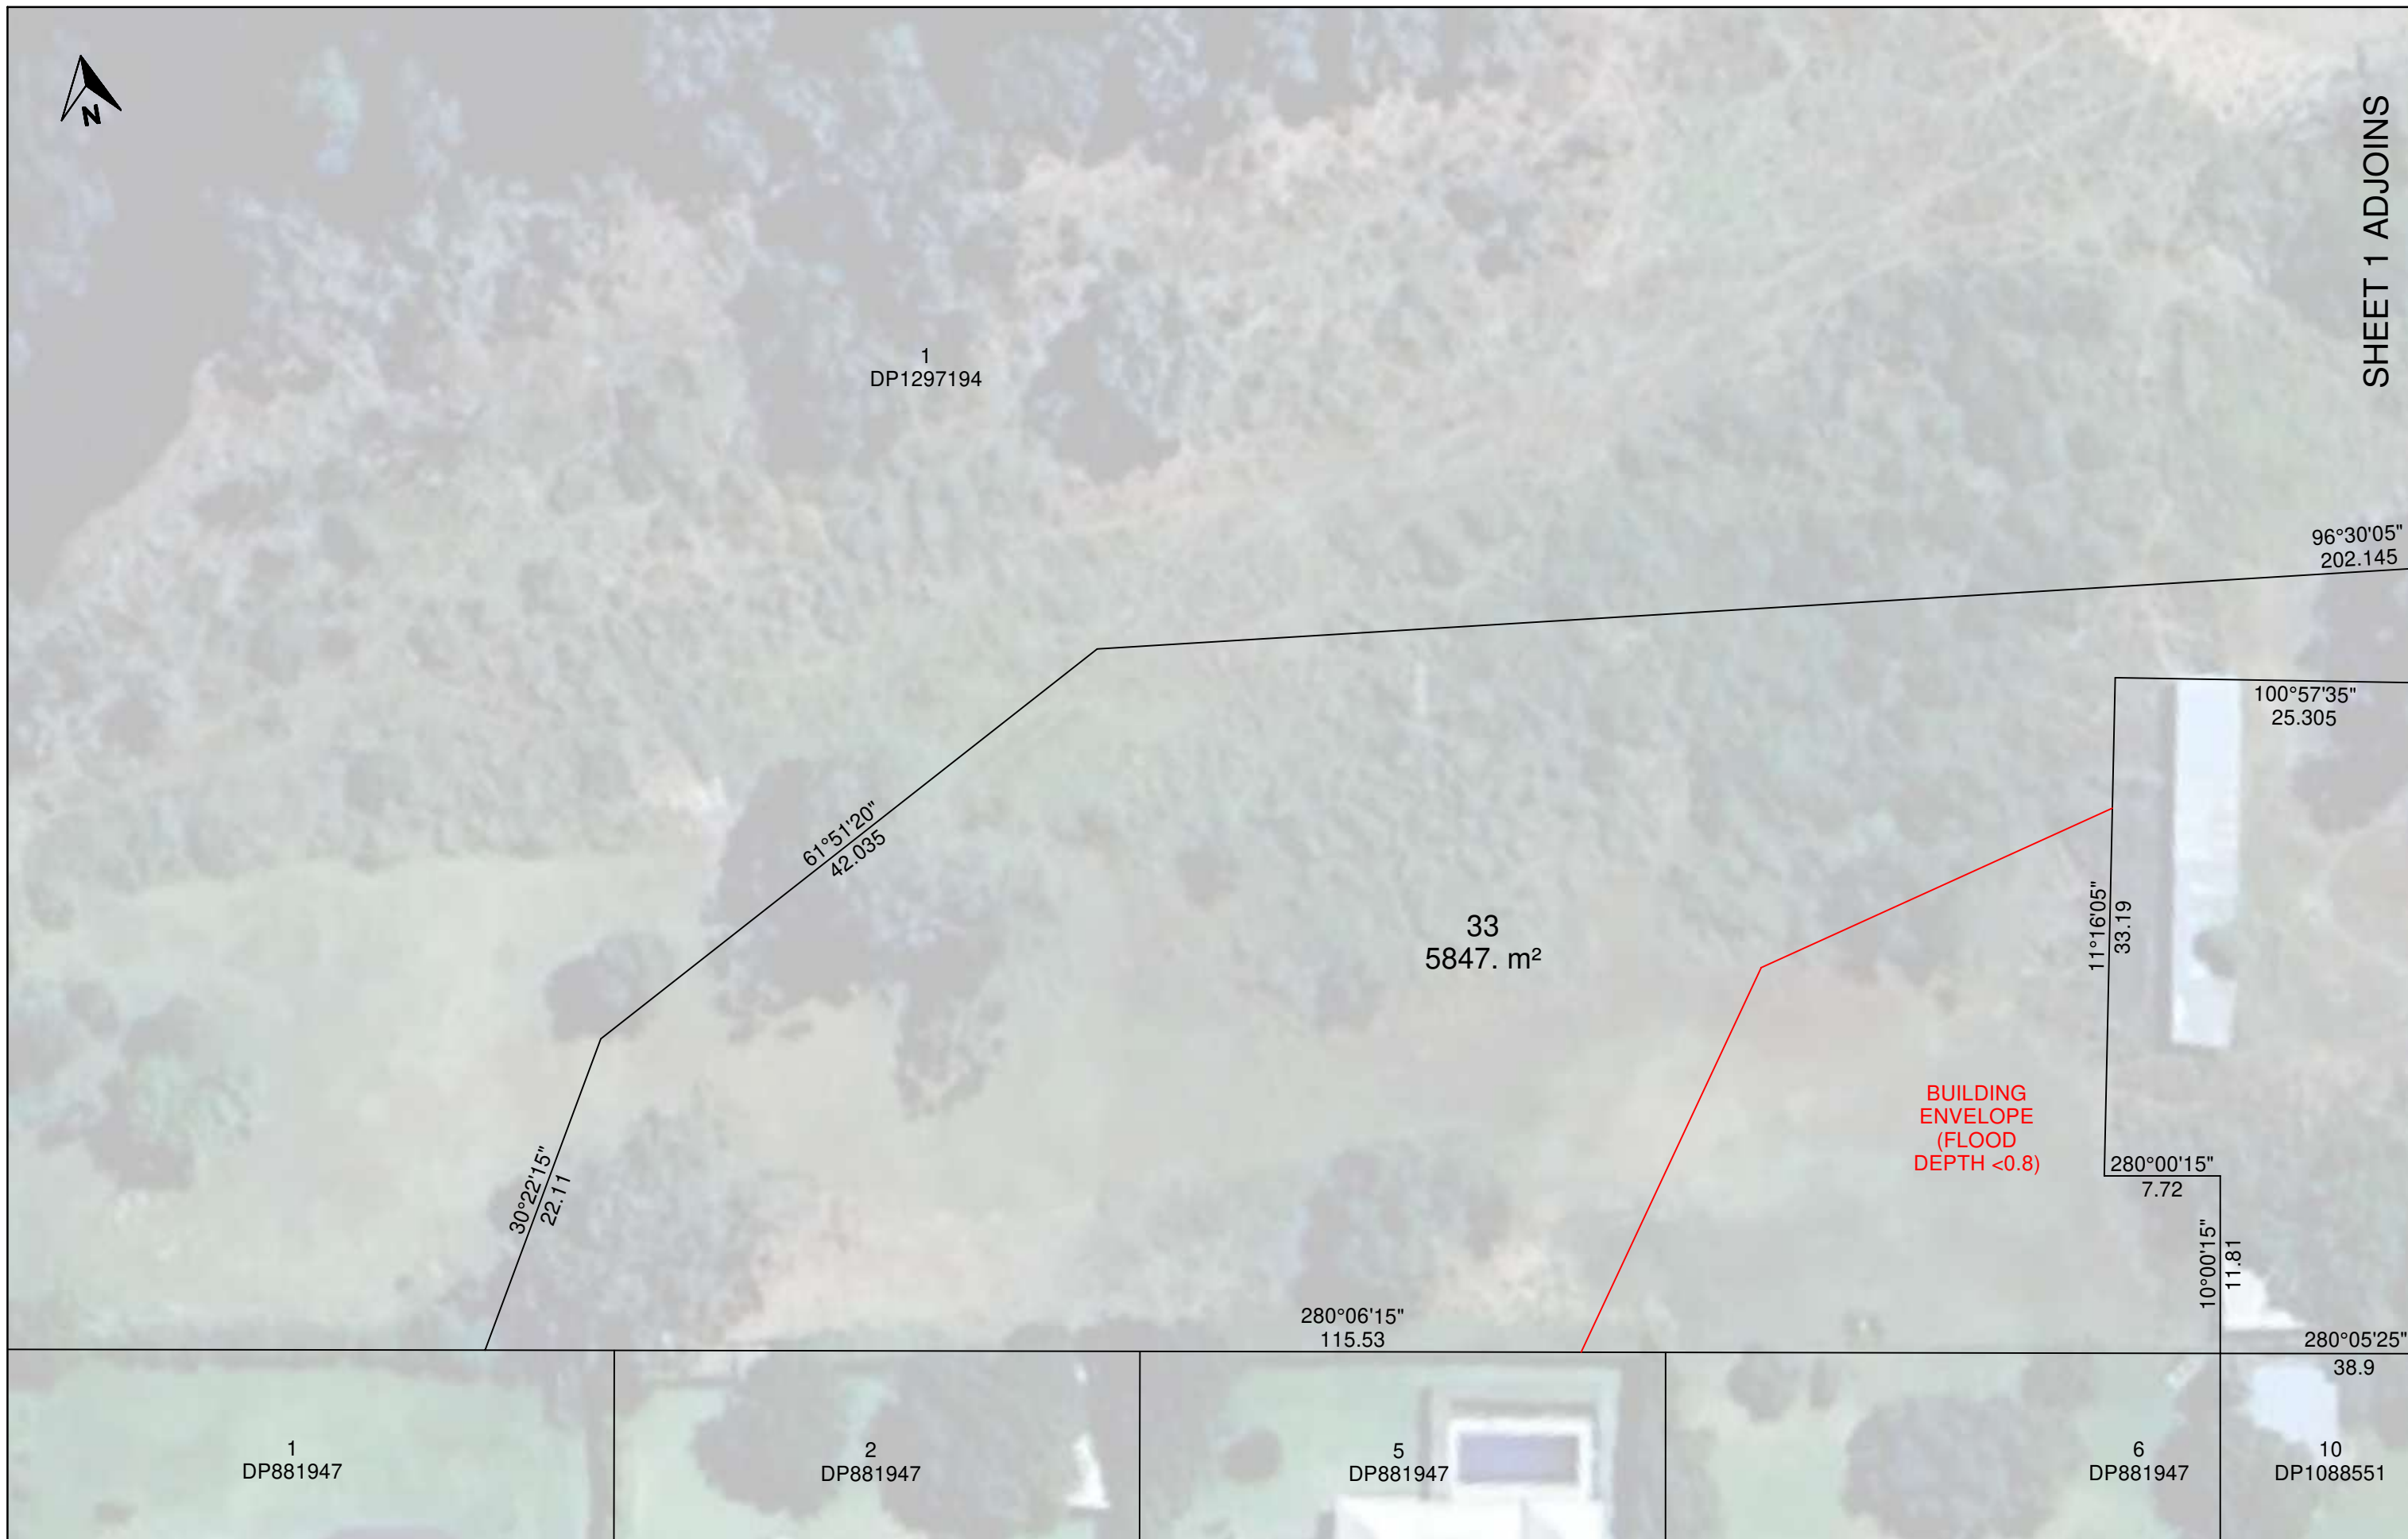

SCALES: HORIZ 1:400	A3
VERT _____	
DATUM: LOCAL	

**SMK CONSULTANTS**  
surveying - irrigation - environmental - engineering - planning

39 FROME STREET (02) 6752 1021  
 PO BOX 774 www.smk.com.au  
 MOREE NSW 2400

CLIENT: TONY BEATTIE
PROJECT: DA 2015/42 AMENDMENT

DESCRIPTION: 2024 SITE PLAN
-----------------------------

PLAN REVISION:	DATE
A FIRST ISSUE	16-02-2024
B	
C	

SHEET No. **2 of 2**

JOB No. 24/71 BEATTIE  
 COMPUTER FILE (MJO):  
 2024-02-15 Site Plan - SITE PLAN